



Filename: U:\ustation\DNV\CITY OF PORTLAND - STANDARD DRAWINGS\SECTION DIVISIONS\3-STREET\MICROSTATION\STD DRAWING NO P-42\N\LOT\_SHT\_P-42.dgn  
Plot Date: 9/12/2022 11:34:41 AM

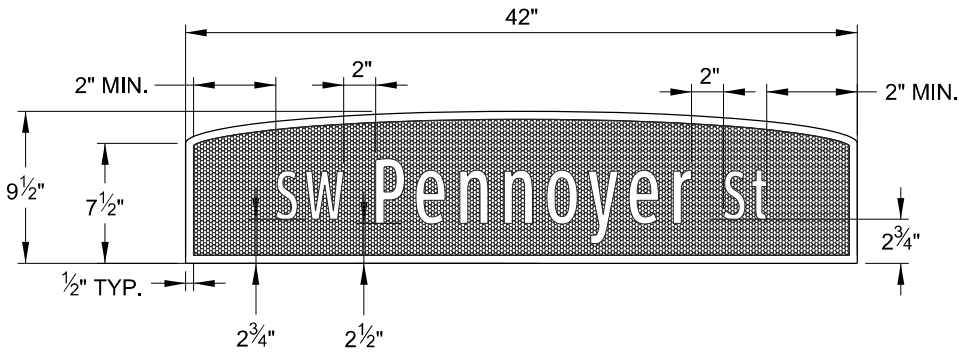

GROUND MOUNTED SIGN

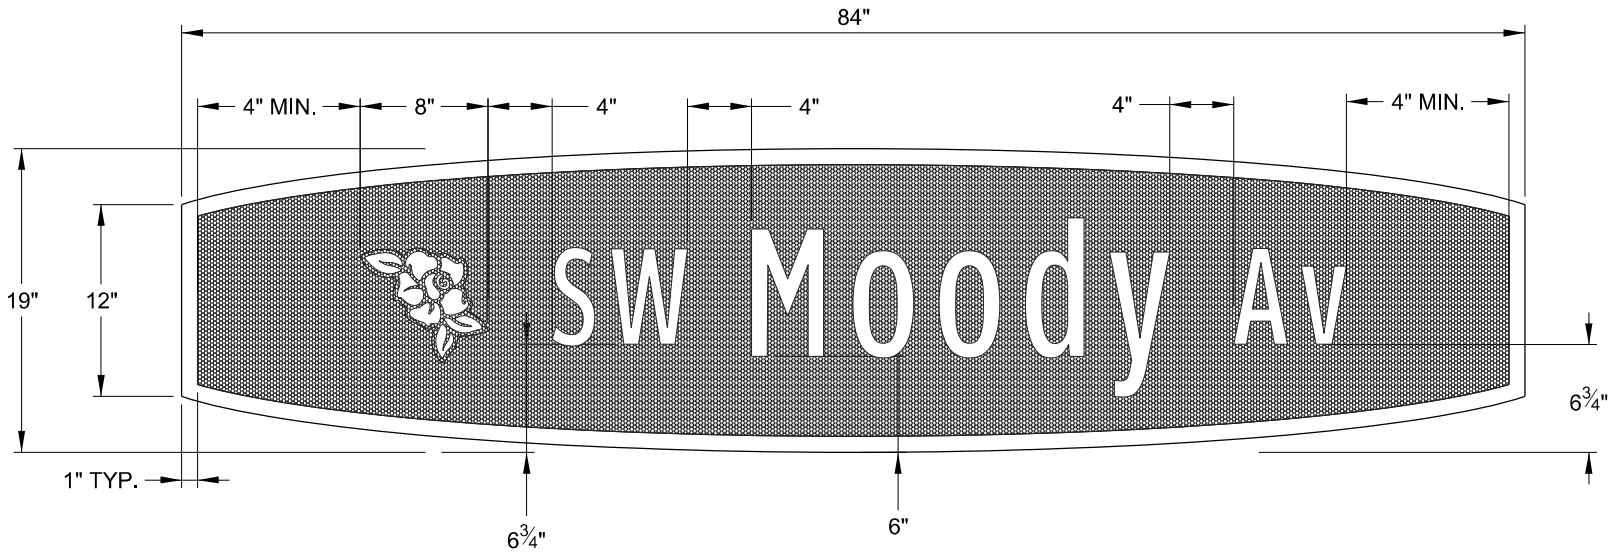


OVERHEAD SIGNALIZED INTERSECTION SIGN

DIMENSIONING TABLE

SIGN LOCATION	PRIMARY LETTER HEIGHT	PREFIX & SUFFIX LETTER HEIGHT	SIGN CODE	SHEETING TYPE	
				BACKGROUND	LEGEND
OVERHEAD SIGNALIZED INTERSECTION	8"	6"	G5532V	NON-REFLECTIVE	ASTM TYPE IX OR XI
GROUND MOUNT	4"	3"	G5530	NON-REFLECTIVE	ASTM TYPE III OR IV

NOTES:

- SIGN PANELS TO HAVE A CURVED ELLIPSE TOP / BOTTOM WITH STRAIGHT SIDES, MANUFACTURED WITH 0.125" THICK ALUMINUM.
- SIGN BACKGROUND TO BE CHARCOAL GREY. SIGN LEGEND AND BORDER TO BE WHITE.
- GROUND MOUNTED SIGNS SHALL BE DOUBLE SIDED AND CANTILEVER MOUNTED ON A STREET LIGHT OR SIGNAL POLE. (PBOT STD. DRG. P-413)
- OVERHEAD SIGNALIZED INTERSECTION SIGNS TO BE SINGLE SIDED AND MOUNTED ON A MAST ARM OR SIGNAL POLE RISER. (PBOT STD. DRG. P-629)
- LEGENDS SHALL BE HIGHWAY GOTHIC SERIES C FONT. HIGHWAY GOTHIC SERIES B FONT MAY BE USED WITH ENGINEER'S APPROVAL WHEN THE MAXIMUM SIGN LENGTH WOULD OTHERWISE BE VIOLATED.
- THE CITY'S "ROSE" LOGO SHALL BE USED ON OVERHEAD STREET NAME SIGNS ONLY. THE "ROSE" LOGO DESIGN SHALL BE OBTAINED FROM THE CITY OF PORTLAND OR AN APPROVED OUTSIDE SOURCE. THE LOGO MAY BE OMITTED ON OVERHEAD STREET NAME SIGNS WITH ENGINEER'S APPROVAL WHEN THE MAXIMUM SIGN LENGTH WOULD OTHERWISE BE VIOLATED.
- ACCEPTABLE ABBREVIATIONS PER MUTCD MAY BE USED EXCEPT FOR THE STREET NAME ITSELF.
- BLOCK NUMBERS NOT TO BE INCLUDED ON SOUTH WATERFRONT STREET NAME SIGNS.
- SHOP DRAWINGS FOR STREET NAME SIGN GRAPHICS MUST BE SUBMITTED TO THE PBOT TRAFFIC ENGINEER PRIOR TO SIGN FABRICATION.

The selection and use of this Standard Drawing, while designed in accordance with generally accepted engineering principles and practices, is the sole responsibility of the user.	<b>PBOT</b> PORTLAND BUREAU OF TRANSPORTATION  City Engineer	
	Standard Drawing Title  SOUTH WATERFRONT STREET NAME SIGN DETAIL	
	Note: All material and workmanship shall be in accordance with the City of Portland Standard Construction Specifications.	Effective Date: 09-01-2022 Calc. Book No.: n/a Std. Drg. Report Date: n/a Standard Drawing No.  P-421